


GENERAL NOTES:
 1. FOR TANK DIMENSIONAL VALUES SEE "WATER & TREATMENT TANK GENERAL DIMENSIONS" DRAWING NO. 261375.
 2. FOR FOUNDATION CONFIGURATION AND CORRESPONDING CONSTRUCTION MATERIAL REQUIREMENTS REFER TO THE PROJECT SUBMITTAL DOCUMENTATION.

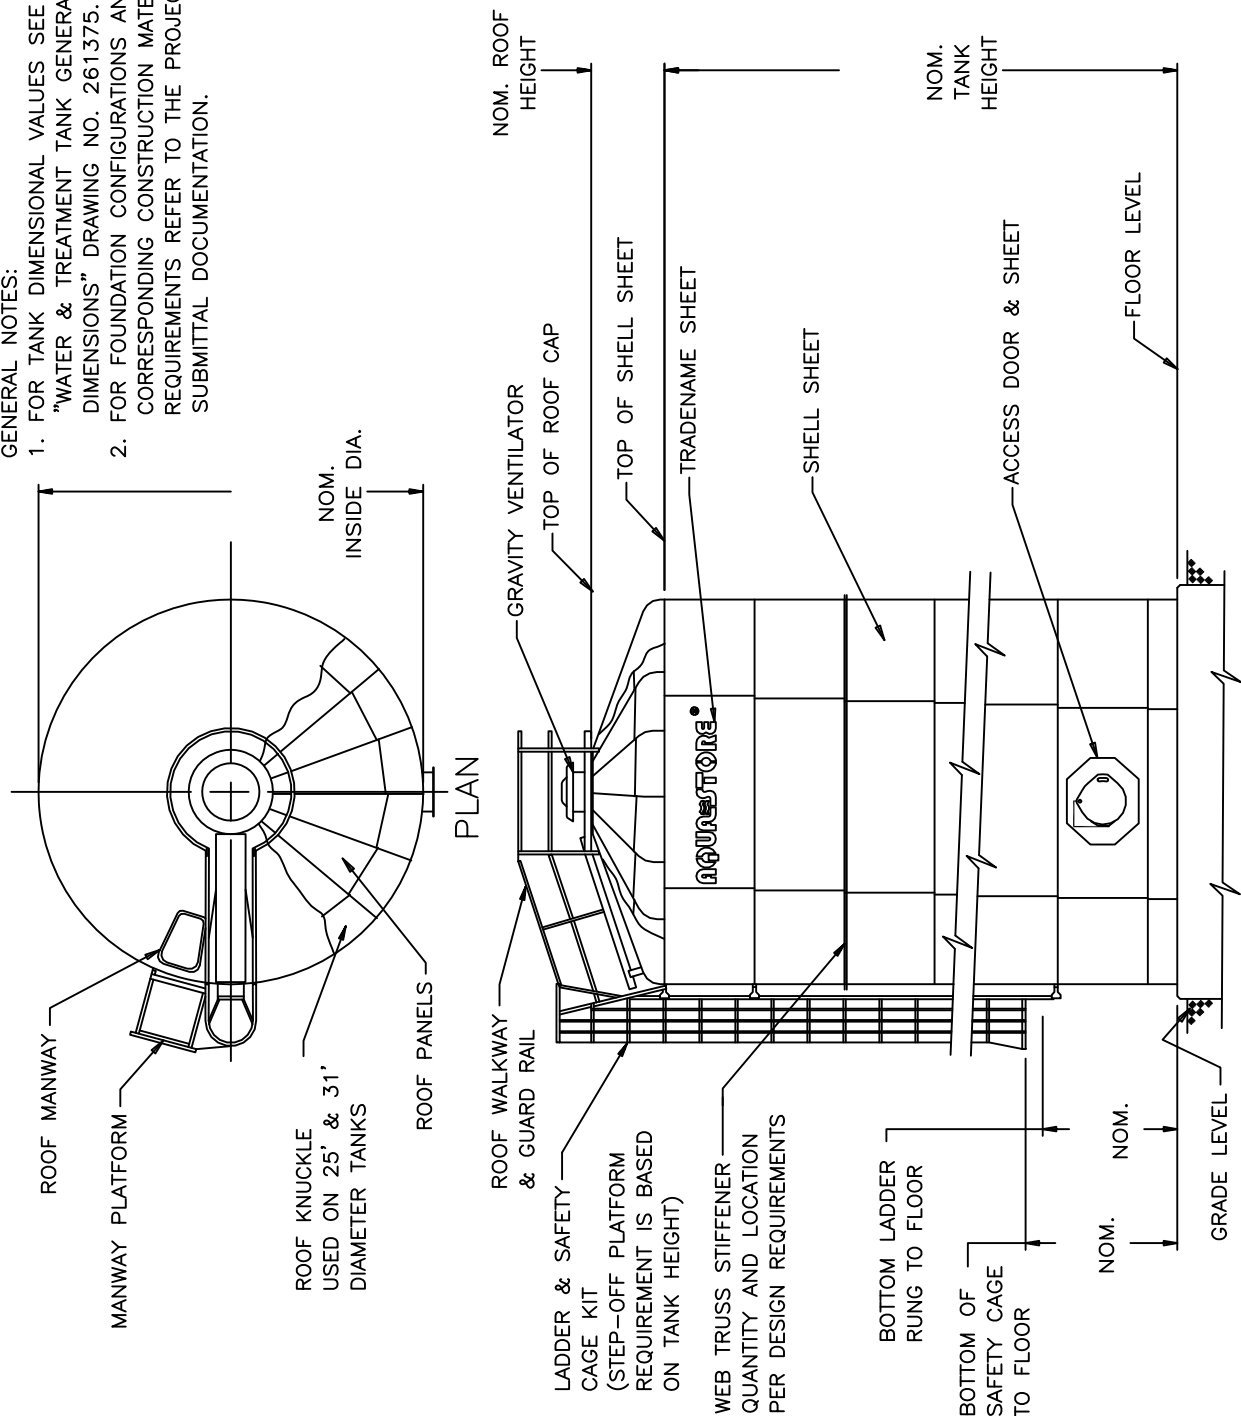

REV	DESCRIPTION
1	RELEASED FOR M/I MARKETING SALES & PRE-SUBMITTAL USAGE 5-8-90. RKK
2	REVISED GENERAL NOTES AND LABELS, 1-2-91, RKK
3	REMOVED "ANCHOR CHAIR" LABEL; REVISED NOTE 2; ECN 95191, 5-17-96. RKK
4	REVISED NOTE 2 ECN 98172, 06/11/98, MCA/
5	REVISED COMPANY NAME ECN 01100, 5/24/01, DMA

ENGINEERED STORAGE PRODUCTS COMPANY
 DEKALB, ILLINOIS 60115
 CONFIDENTIAL
 THIS DRAWING IS THE PROPRIETARY PROPERTY OF ENGINEERED STORAGE PRODUCTS COMPANY AND SHALL NOT BE USED NOR REPRODUCED WITHOUT THE EXPRESS WRITTEN CONSENT OF THE COMPANY.
 ESFC COPYRIGHT © 2001
 ALL RIGHTS RESERVED

WATER TANK
 WITH CONCRETE
 FOUNDATION
 14' THRU 31' DIA.

DRWG NO.	261351
----------	--------